


Basin with Effluent Pumping System

Scale: 1" = 2'

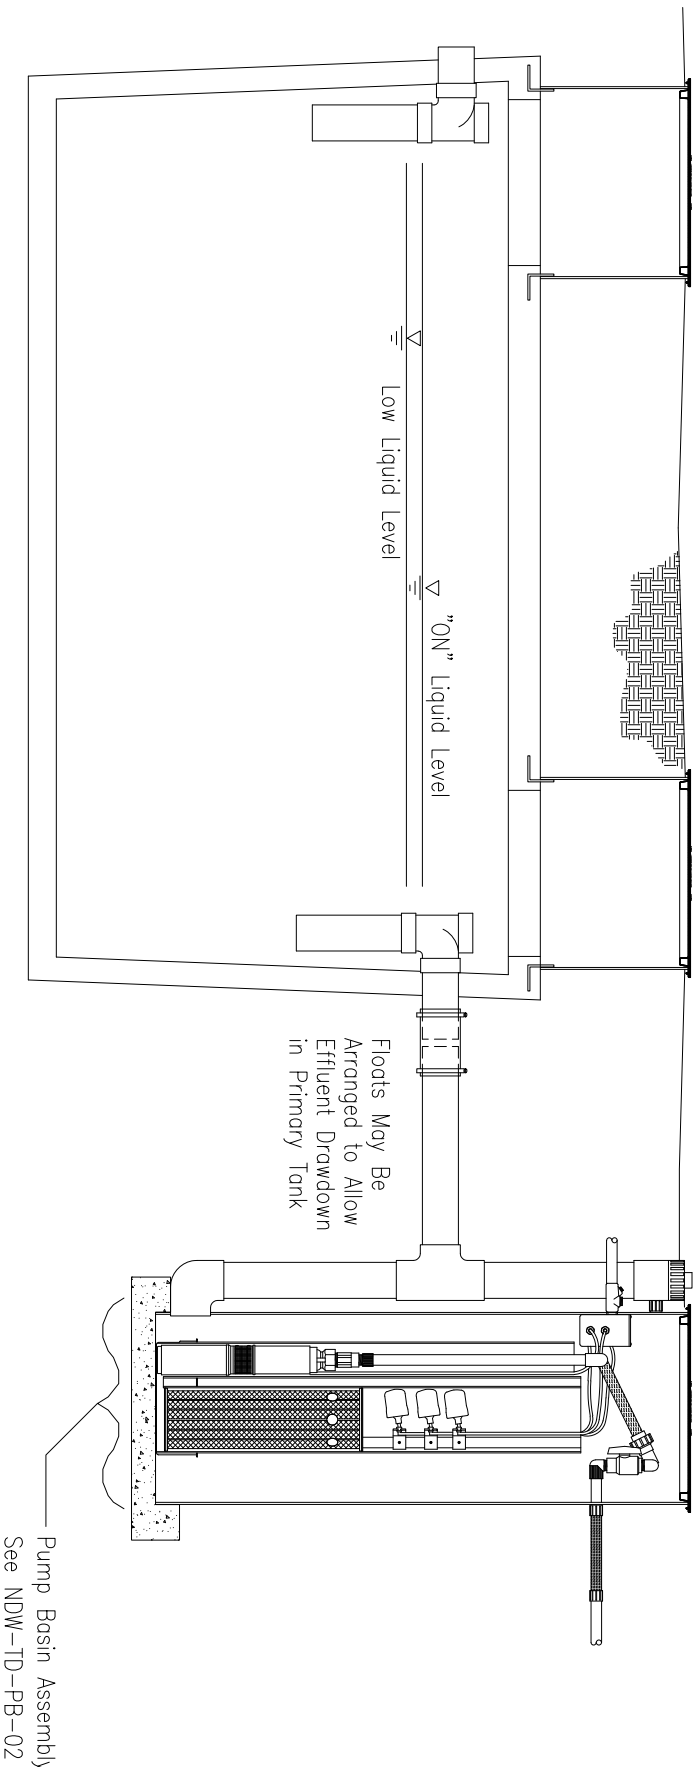

Floats May Be
Arranged to Allow
Effluent Drawdown
in Primary Tank

Pump Basin Assembly
See NDW-TD-PB-02

