




Orengo Fiberglass Tank with H-20 Traffic Load

Orengo 1,500 gal. Fiberglass Tank

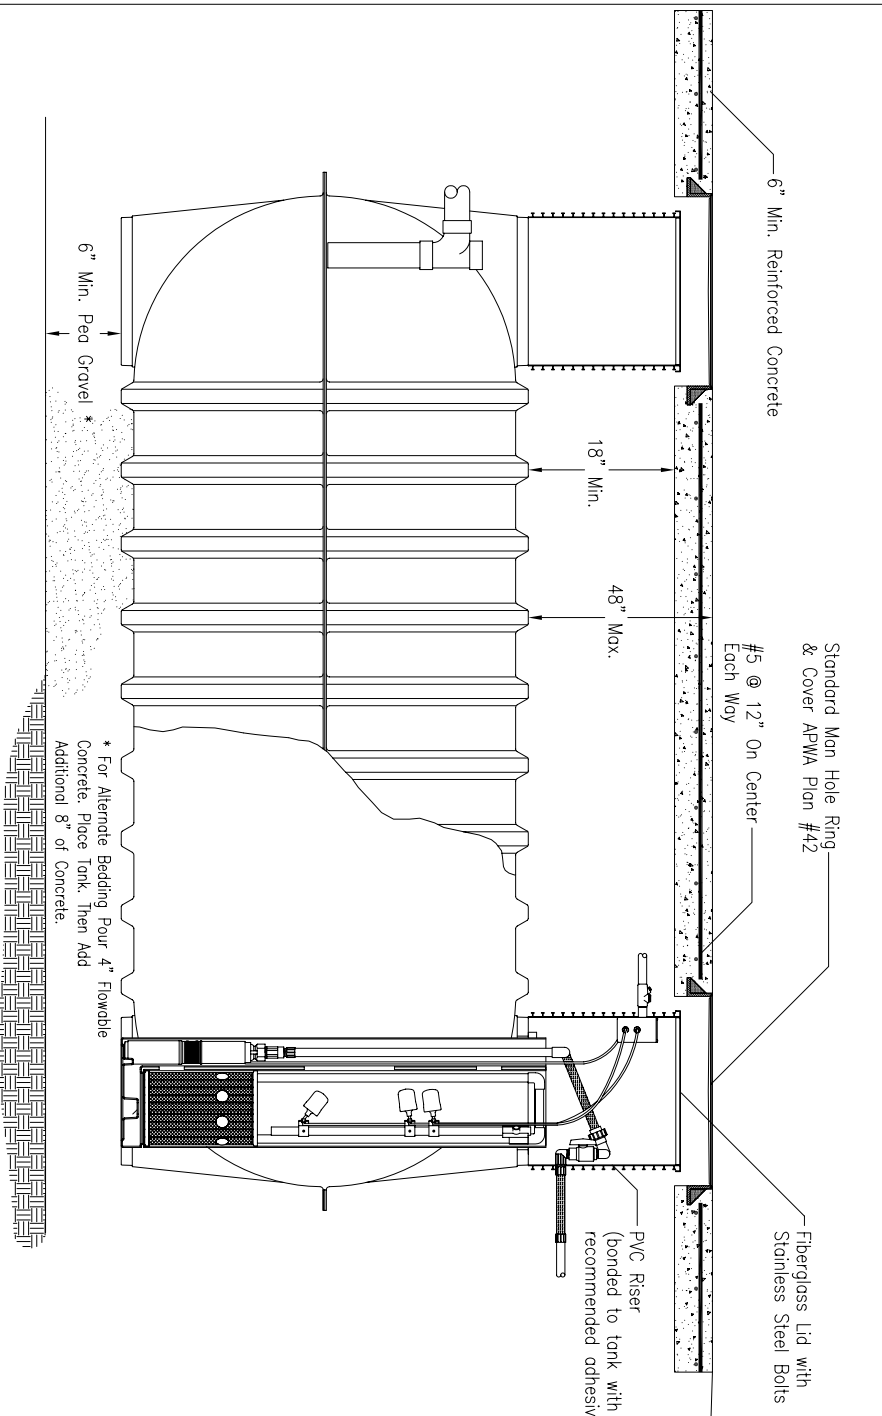

Standard Man Hole Ring
& Cover APWA Plan #42

#5 @ 12" On Center
Each Way

Fiberglass Lid with
Stainless Steel Bolts

PVC Riser
(bonded to tank with
recommended adhesive)

814 AIRWAY AVENUE
SUTHERLIN, OREGON
97479-9012

TOLL FREE:
(800) 348-9843

TELEPHONE:
(541) 459-4449

FACSIMILE:
(541) 459-2884

* For Alternate Bedding Pour 4" Flowable
Concrete. Place Tank. Then Add
Additional 8" of Concrete.

Patents # 4,439,323 & 5,492,635 & D445,476 & D461,870
© 2006, Orengo Systems[®] Inc.

NDW-TD-TNK-FRPT-3
Rev. 3.0 (03/06)