


Effluent Pumping System for Cold Weather Applications (db style)

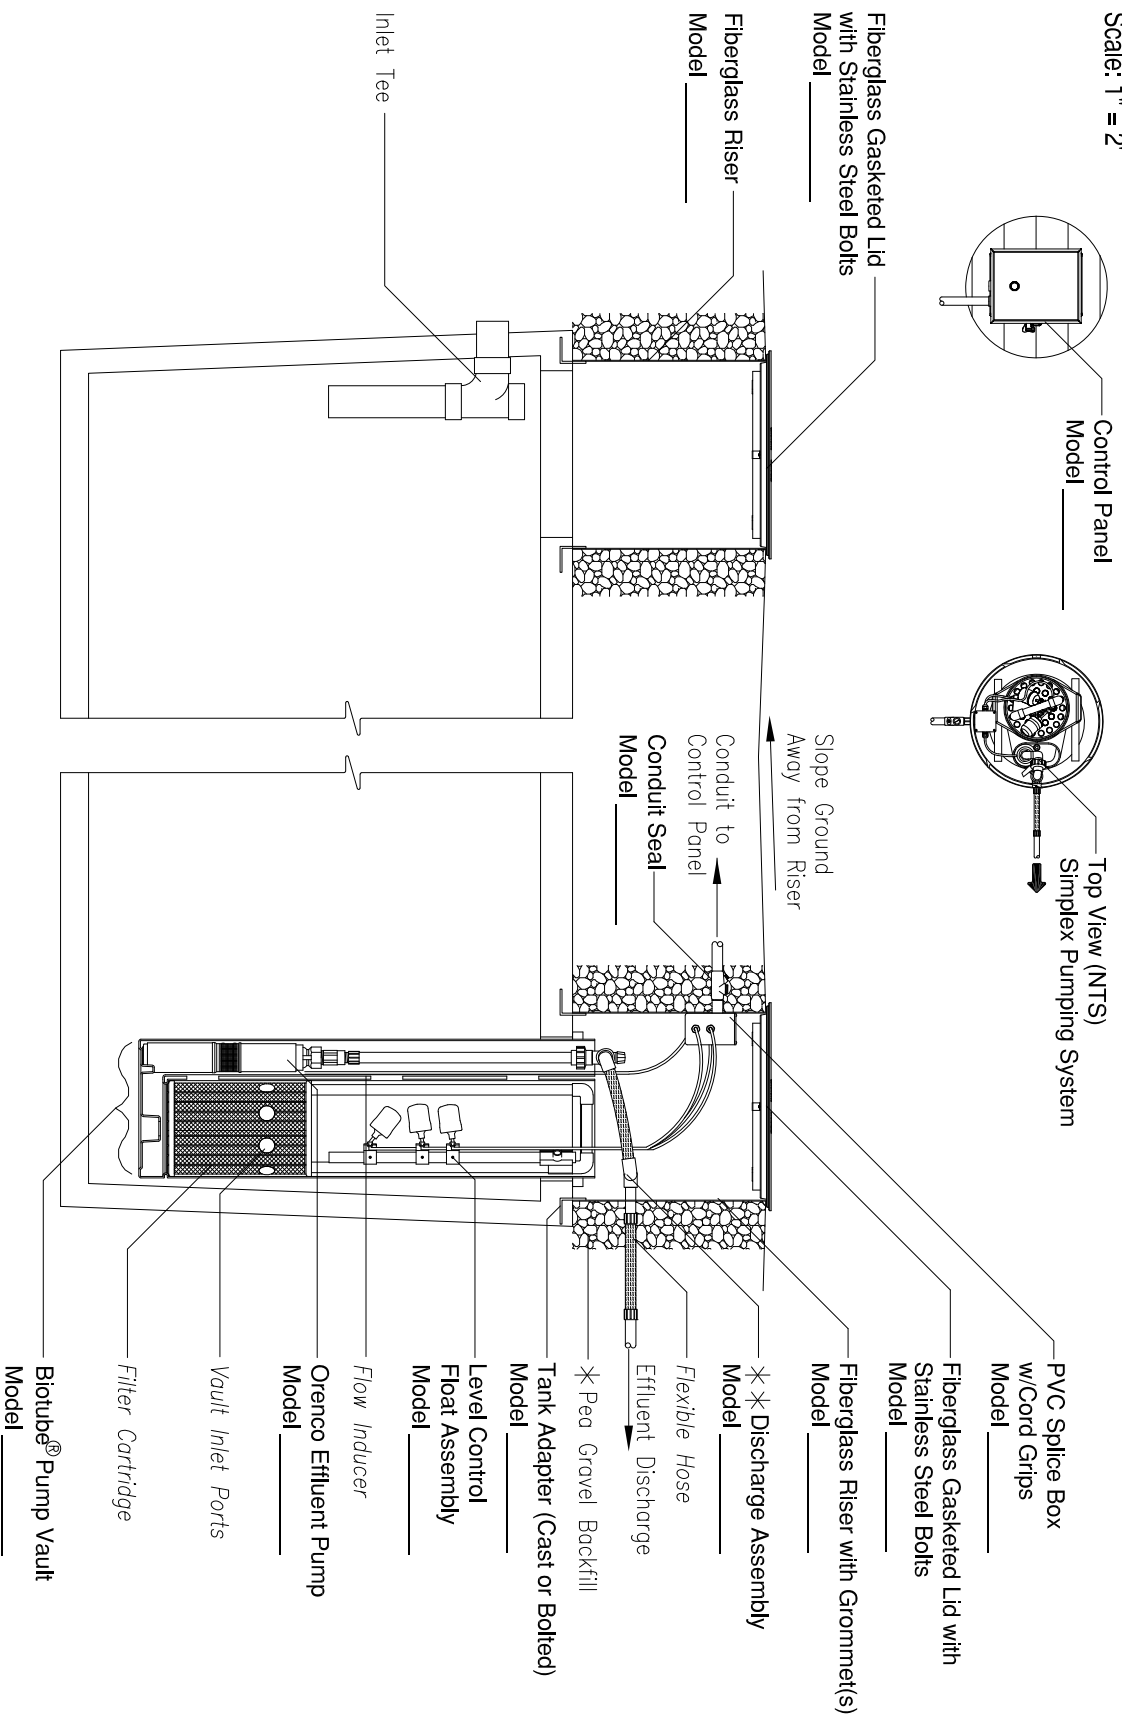

Scale: 1" = 2'



* Pea Gravel Backfill Recommended to Help Prevent Frost Heave
 ** Discharge Line and Distribution System Must be Configured to Allow Complete Drainage. (distribution system not shown)