


Effluent Pumping System for Cold Weather Applications (cw style)

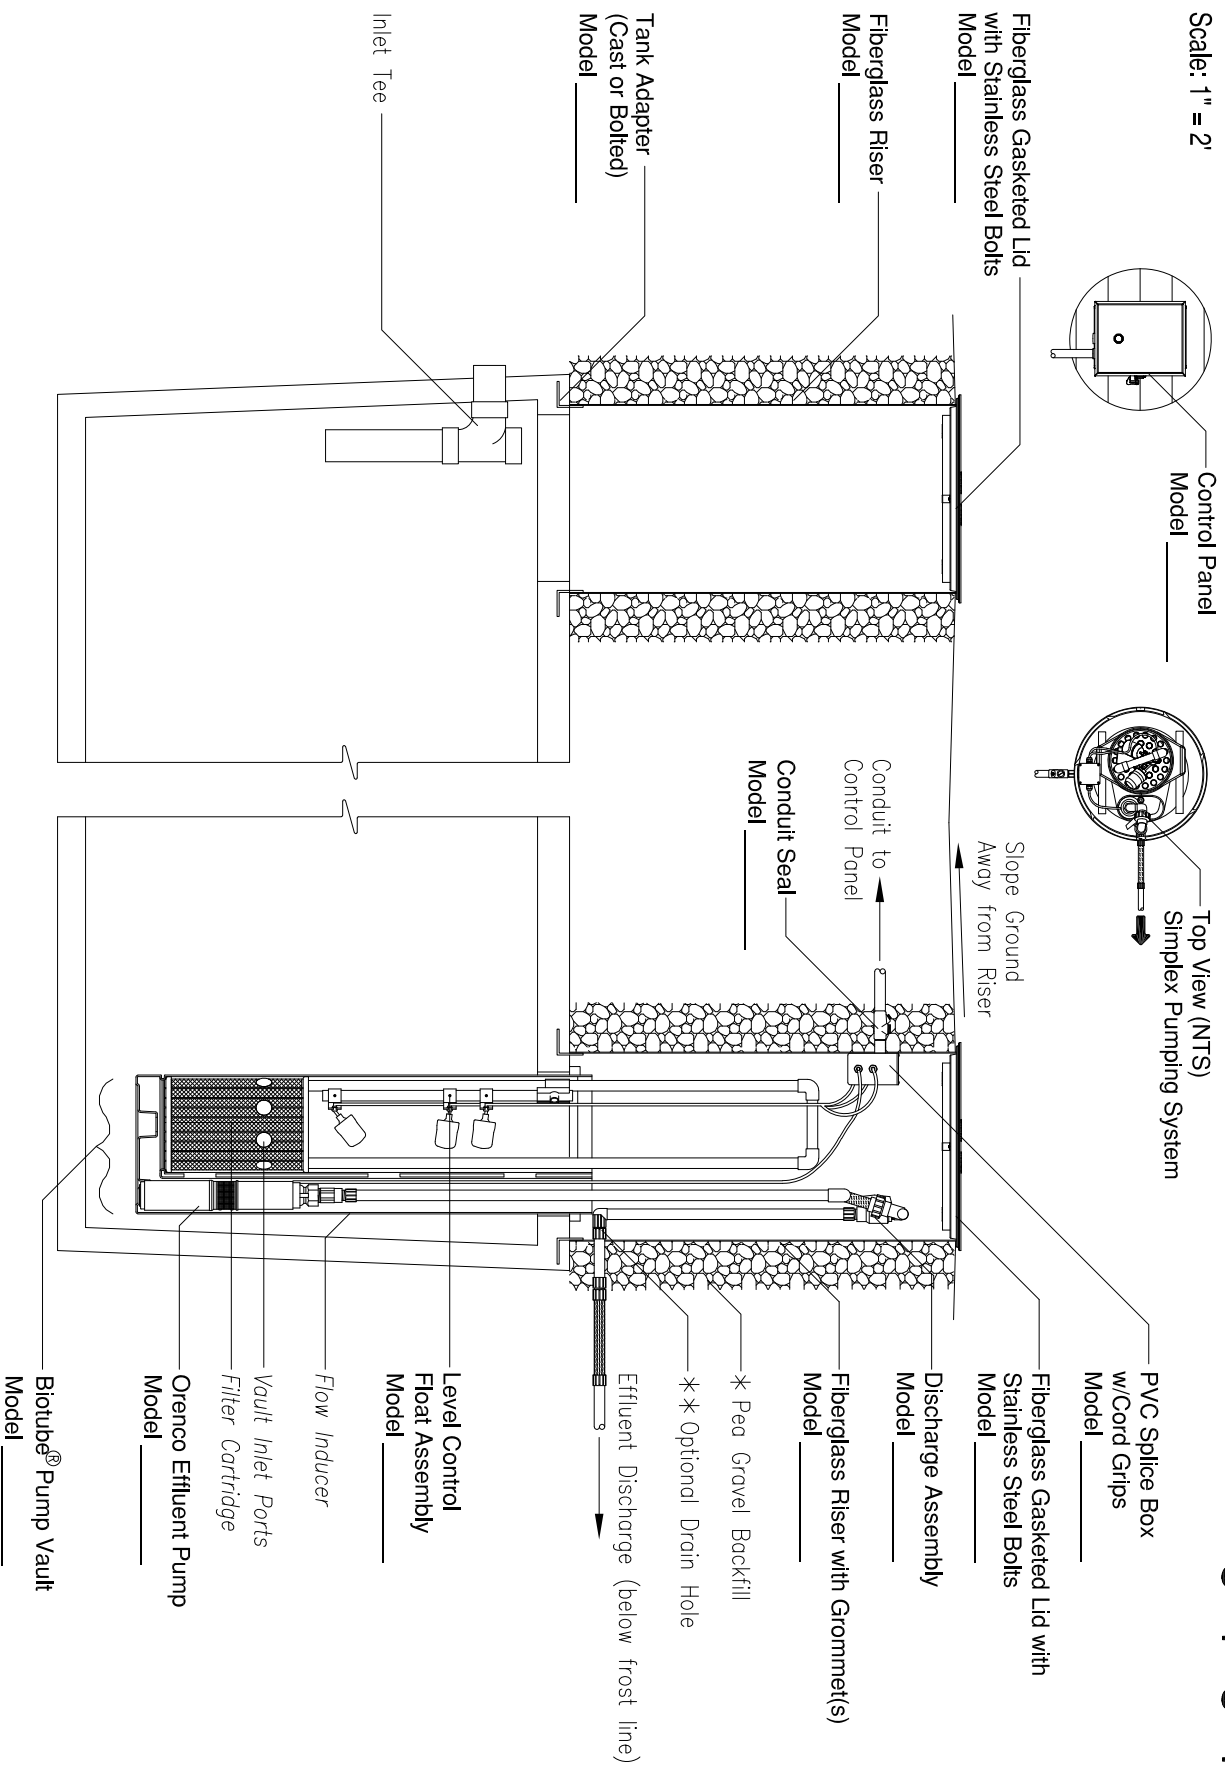

Scale: 1" = 2'



© 2021, Orengo Systems, Inc.

* Pea Gravel Backfill Recommended to Help Prevent Frost Heave
 ** Optional Drain Hole for Drain Back of Transport Line or Bury Below Frost Line

NDW-TD-EPS-HV-02
 Rev. 4.0 (05/21)