


# Duplex Effluent Pumping System for Cold Weather Applications (cw style)



Scale: 1" = 2'

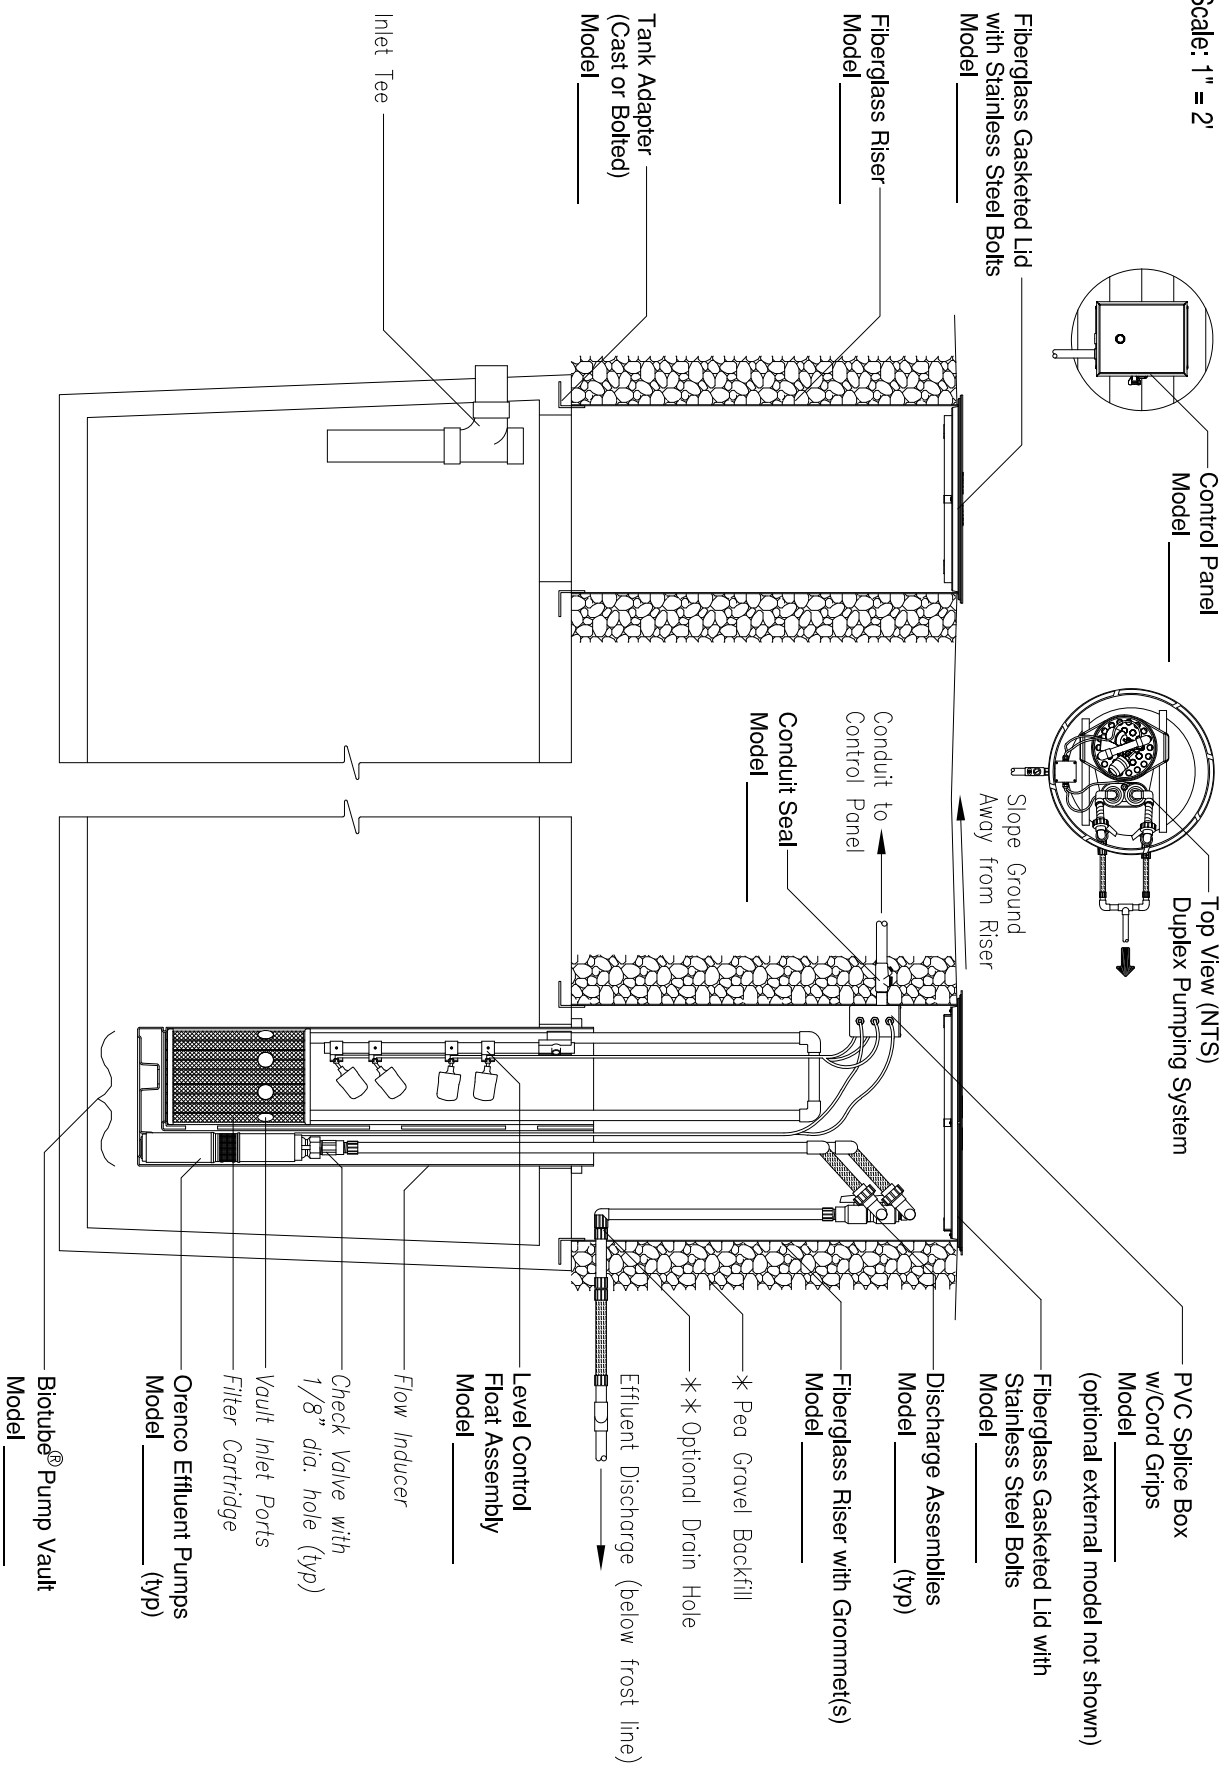

- \* Pea Gravel Backfill Recommended to Help Prevent Frost Heave
- \*\* Optional Drain Hole for Drain Back of Transport Line or Bury Below Frost Line