


# Effluent Pumping System for Cold Weather Applications (db style) with ClickTight Control System

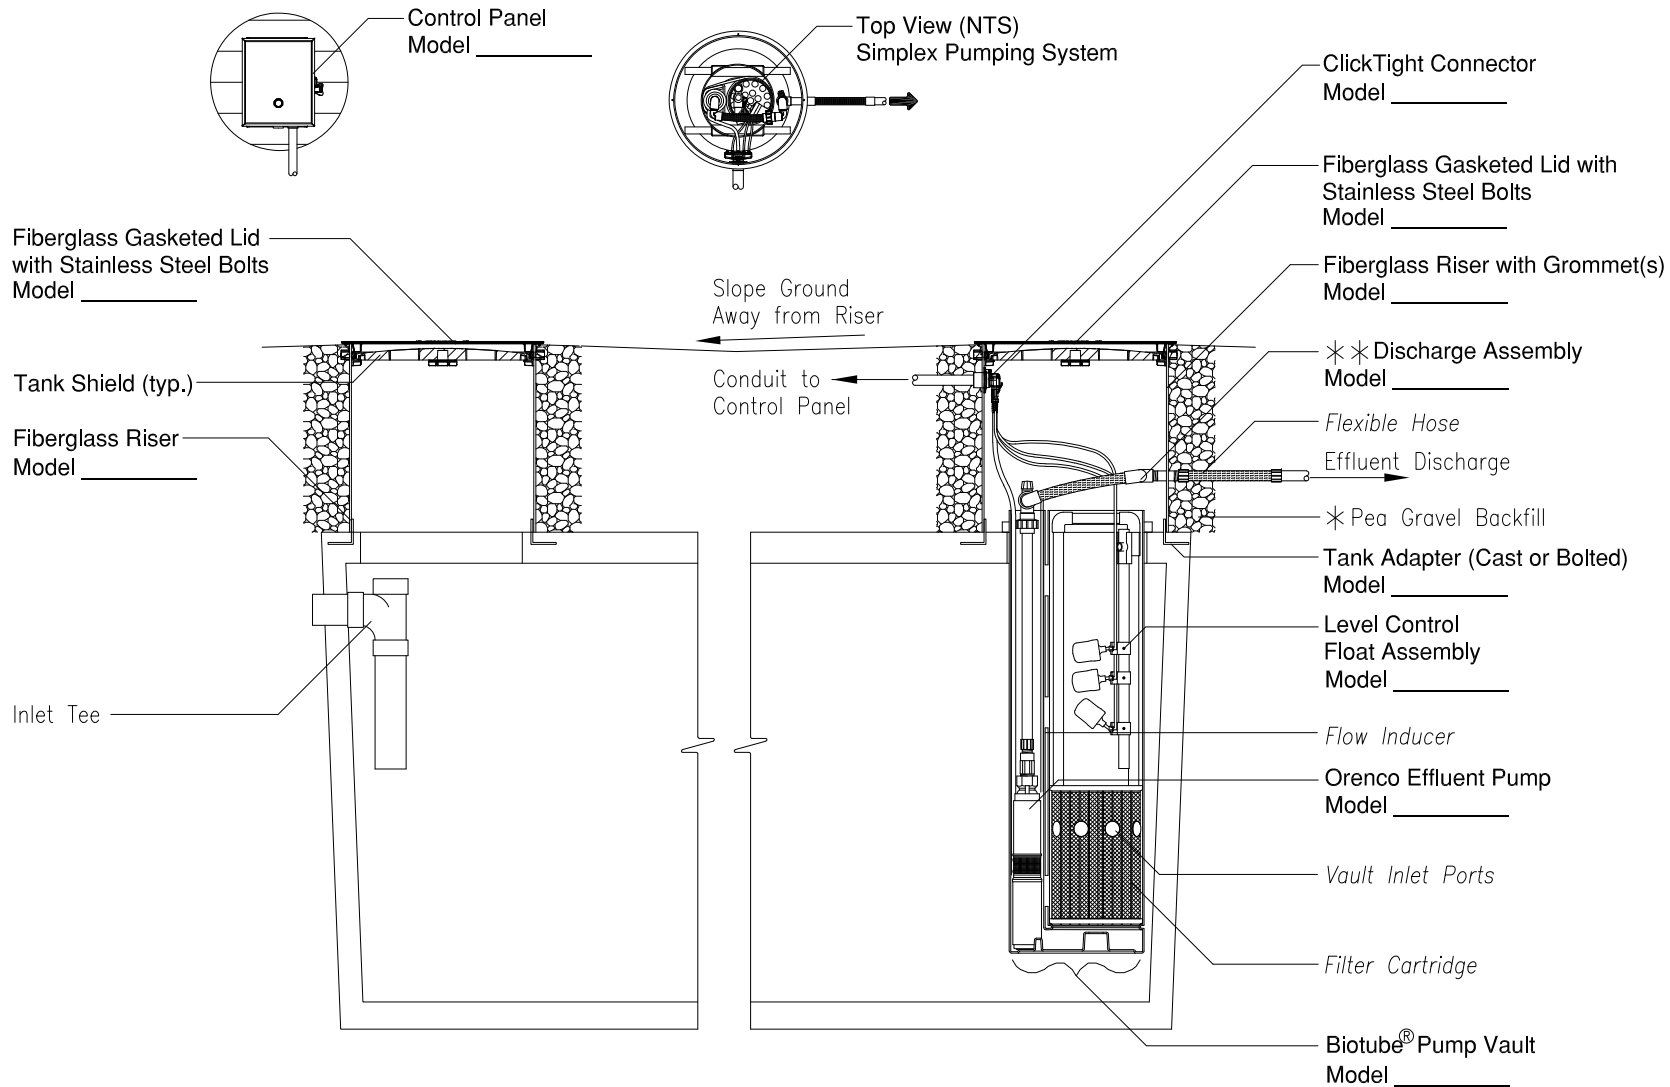

Scale: 1" = 2'-0"



\* Pea Gravel Backfill Recommended to Help Prevent Frost Heave  
 \*\* Discharge Line and Distribution System Must be Configured to Allow Complete Drainage. (distribution system not shown)