


Effluent Pumping System for Cold Weather Applications (cw style) with ClickTight Control System

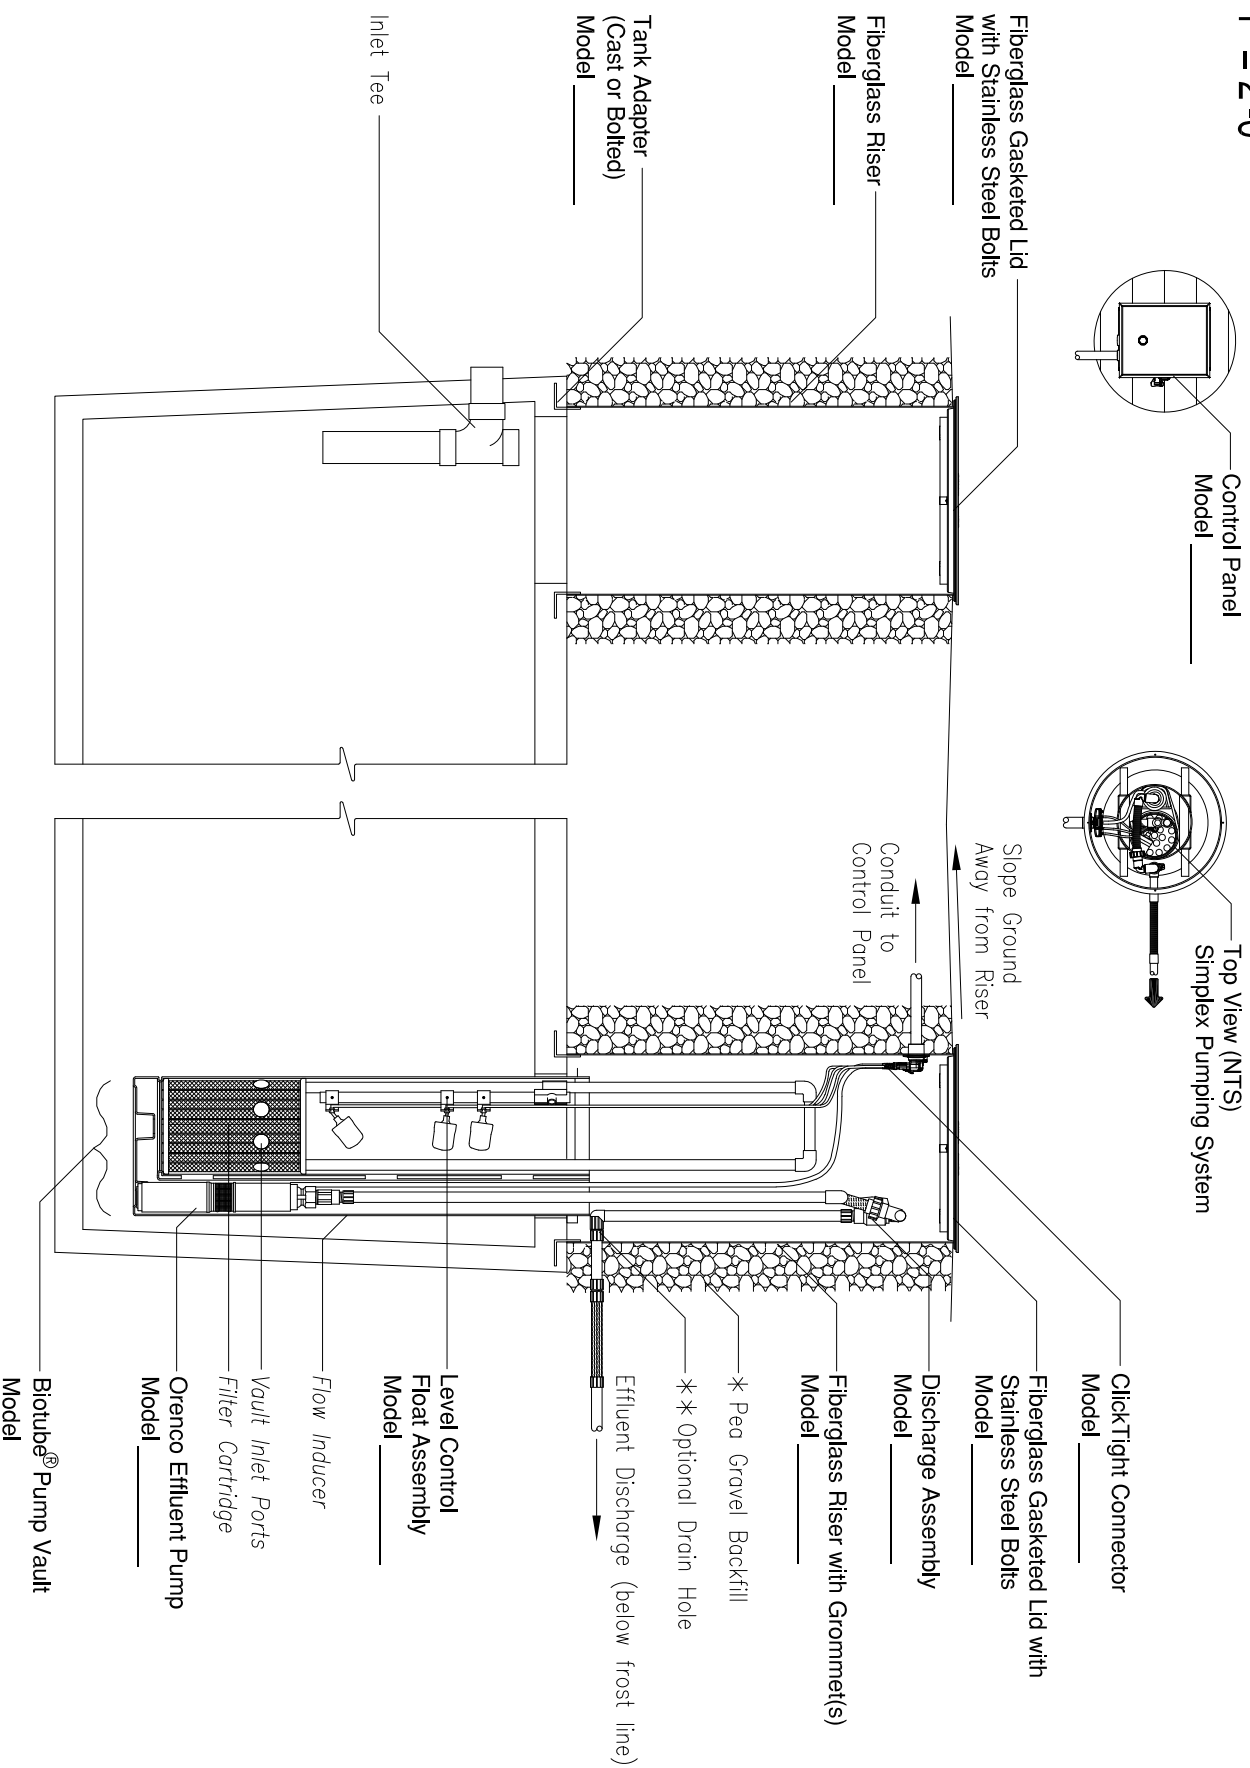

Scale: 1" = 2'-0"



* Pea Gravel Backfill Recommended to Help Prevent Frost Heave
 ** Optional Drain Hole for Drain Back of Transport Line or Bury Below Frost Line